




Elevation View

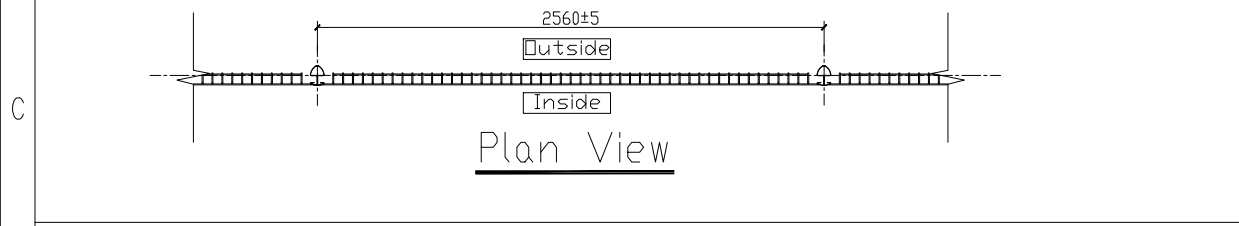


Plan View

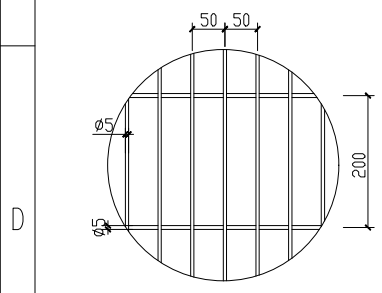


Node B 4:1

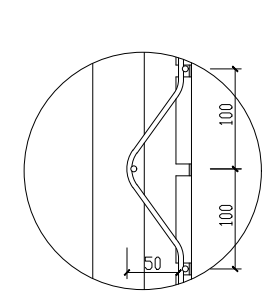


Node C 5:1

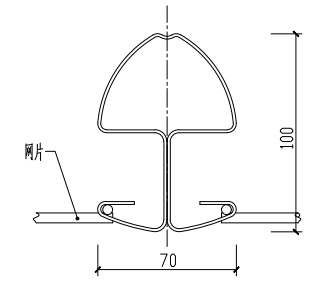


D-D 10:1

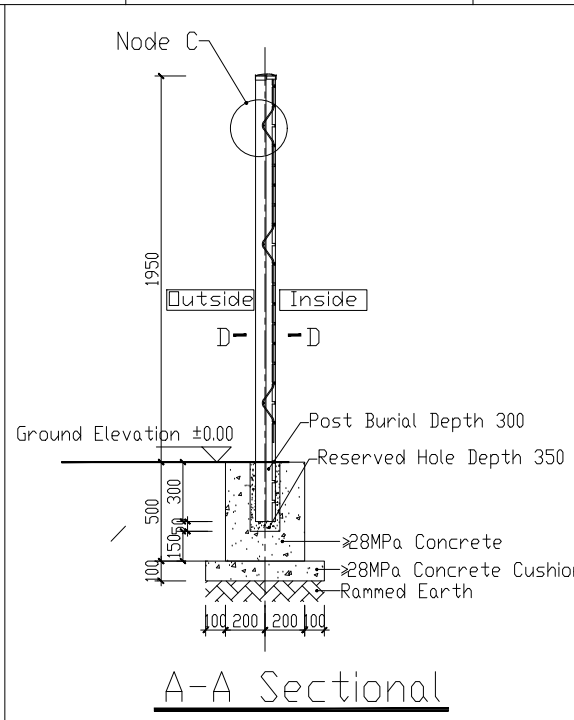


A-A Sectional

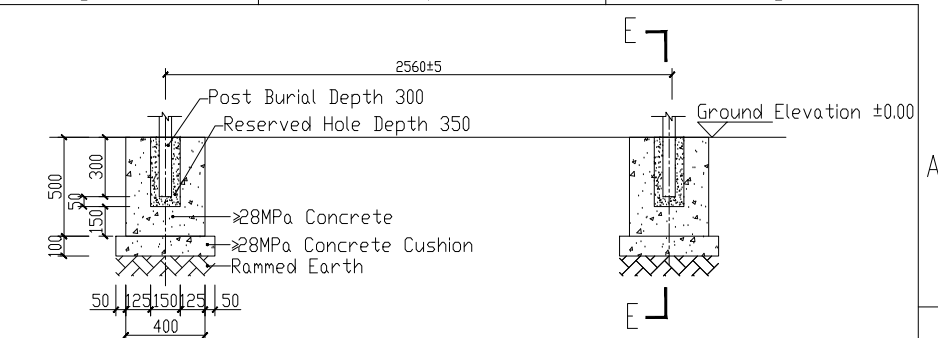


Basics Elevation View

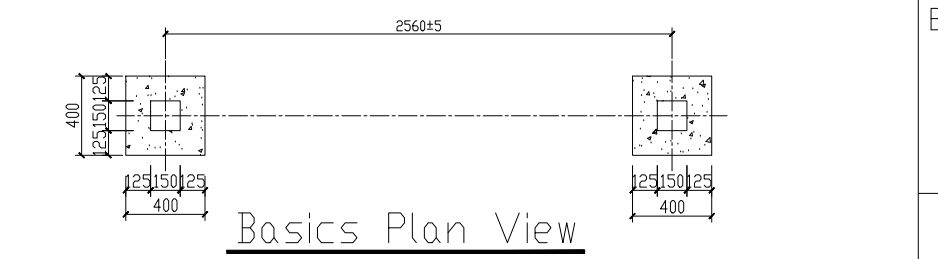


Basics Plan View

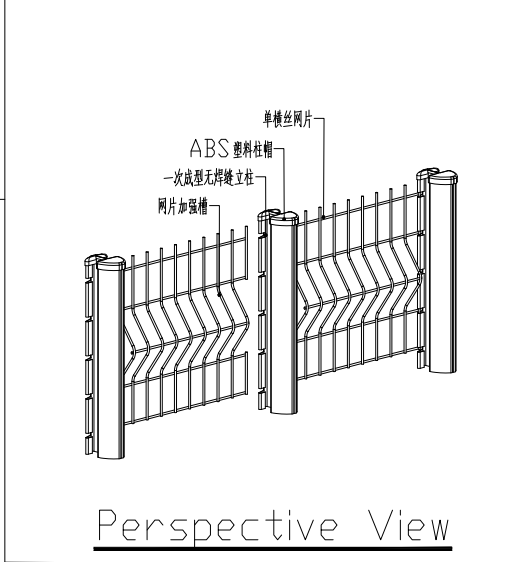


Perspective View

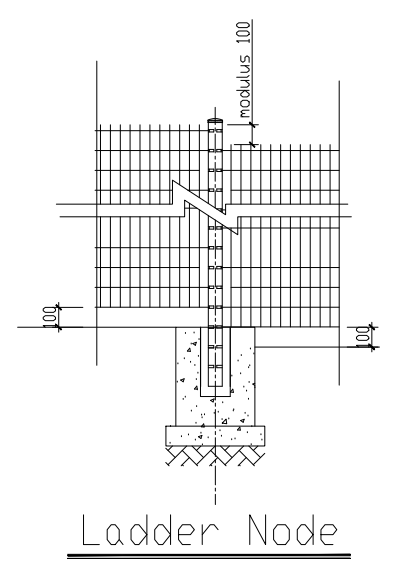

Ladder Node

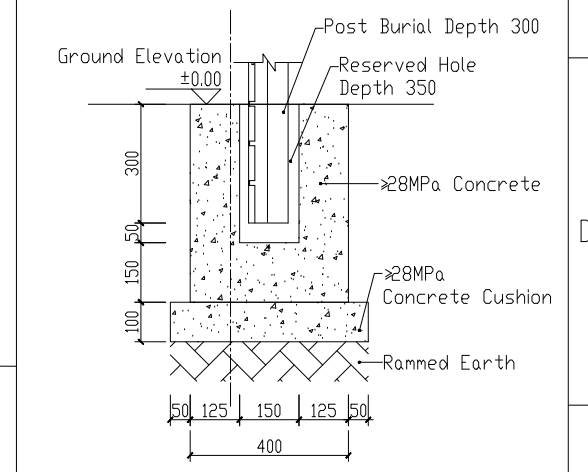

E-E Sectional 2:1

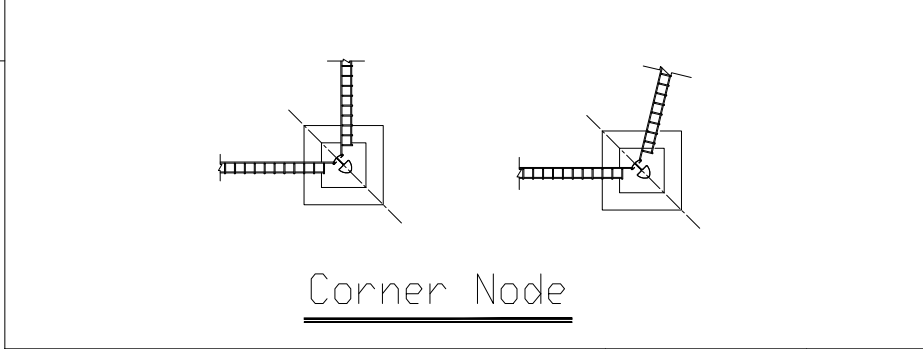

Corner Node

旧版图号

新版图号

签字

日期

Technical Description:  
 1.The dimensions marked in the figure are the centerline dimensions, measured in millimeters;  
 2.The installation height of the fence is 1930 (excluding the foundation), and the center distance of the columns is 2560 ± 5;  
 3.The fence is composed of directly buried columns (including top cover), mesh and other components;  
 4.The column adopts a one-time formed seamless profile, made of continuous hot-dip galvanized steel plate, material DC51D+Z, with a galvanizing amount of ≥20g/m<sup>2</sup> (double-sided);  
 5.The cross-sectional size of the column is 70x100x1.2, with a height of 2250;  
 6.The mesh is made of high-strength cold drawn hot-dip galvanized steel wire resistance welding, material Q195, steel wire tensile strength ≥450MPa, steel diameter φ5 (horizontal wire)+φ5 (vertical wire), reinforced groove 50 (wire) X100 (horizontal wire), galvanizing amount ≥20g/m<sup>2</sup>;  
 7.The height of the mesh is 1830, the width is 2500, and the grid is 50 (threads) x 200 (horizontal threads);  
 8.The surface of the columns and mesh is coated with high adhesion thermosetting polyester powder electrostatic coating, with a coating thickness of ≥100um, coating adhesion of > 0 level, and coating gloss; 80-95°, photo aging > level 0, weather resistance >5;  
 9.The fence foundation is made of ≥28MPa cast-in-place concrete, with reserved holes for 150x150x350 columns to be buried. After the columns are buried, they are fixed by secondary pouring, with a burial depth of ≥300.

<b>COLLIAND</b>		Project Name:		Project No.	
		Building Name:		Drawing Phase	
Drawn by	Verified by	PDN&TP-1930 Fence construction drawing	Drawing No.	Scale	
Designed by	Examined by		Version		
Checked by	Project Principal		Date		